


A B C D E F


Minnesota Aluminum Straight Railing
36" Tall x 72" Wide

Vinyl Fence Wholesaler
www.vinylfenceanddeck.com
507-206-4154

REV.	DESCRIPTION	DATE	BY
0	INITIAL RELEASE	171110	SWW
-	-	-	-

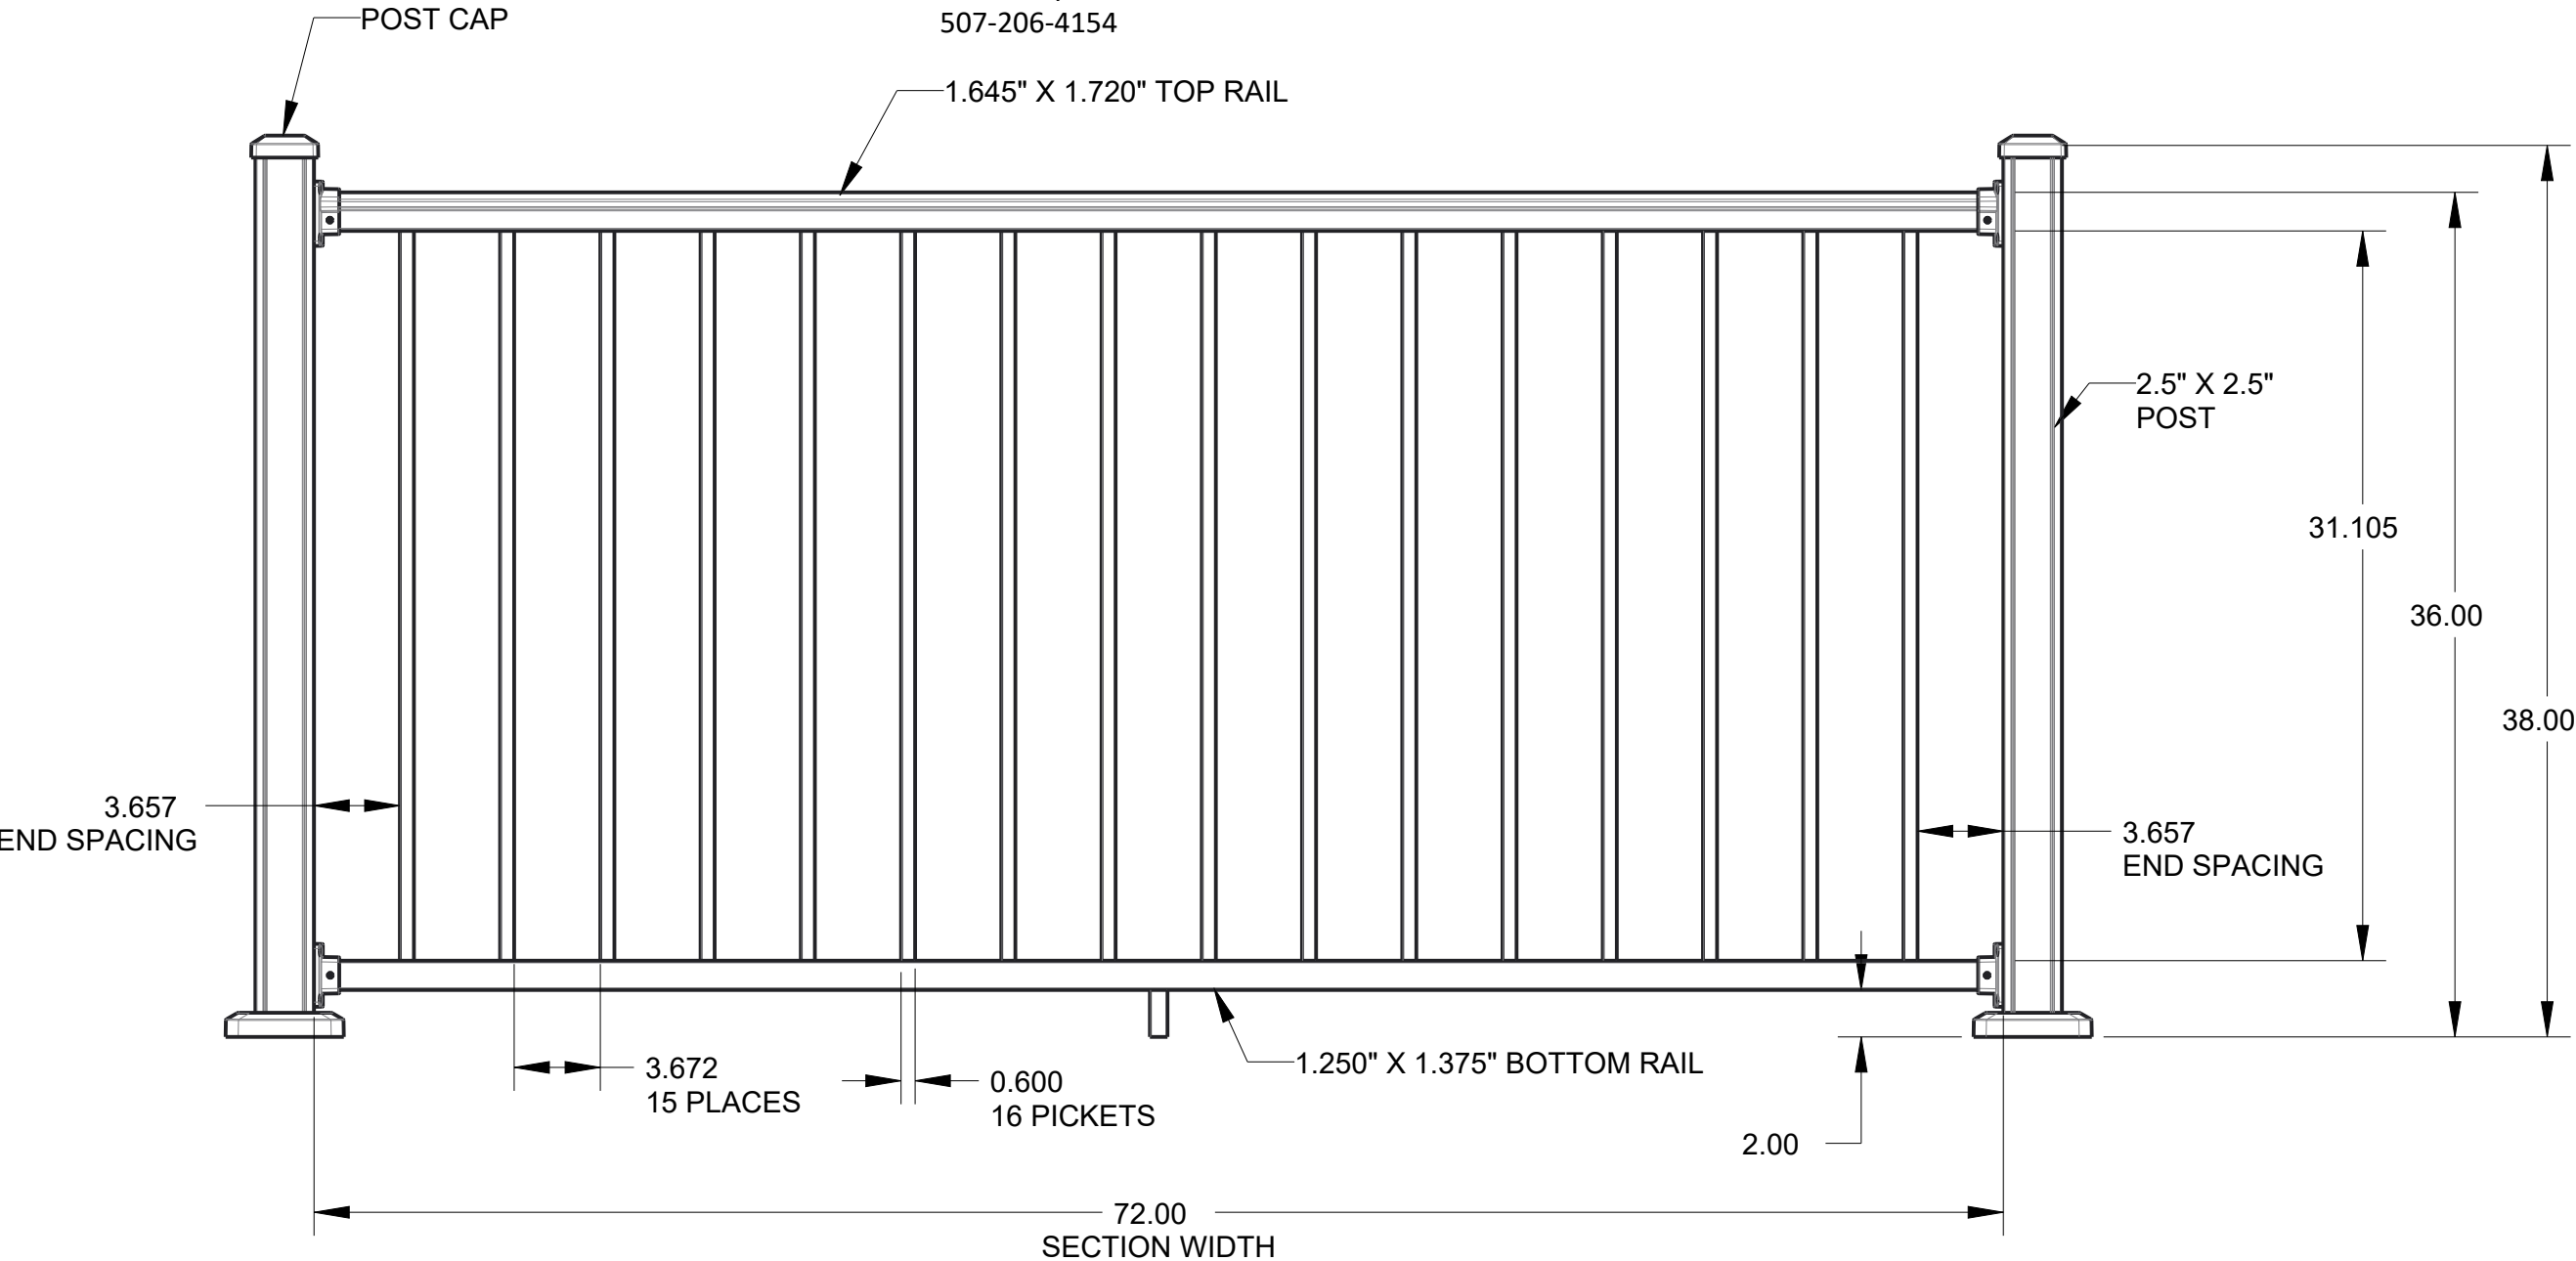

SCALE 0.125

UNLESS OTHERWISE SPECIFIED DIMENSIONS ARE IN INCHES			DRAWN BY SWW	DRAWN DATE 171110	PART NAME STRAIGHT SECTION 36" H X 6' W			Vinyl Fence Wholesaler 507-206-4154	
			APPRVD BY -	APPRVD DATE -					
DIMENSION	INCH	METRIC	MATERIAL AS NOTED		COLOR AS NOTED		PART NO. WXR-B36-A6		
2 PLACES	±0.02	±0.50							
3 PLACES	±0.010	±0.250	FINISH AS NOTED		TEXTURE AS NOTED		SCALE	SHEET	REV.
ANGULAR	±0.50°	±0.50°					.150	1 OF 1	0
									

A B C D E F