



REV.	DESCRIPTION	DATE	BY
0	INITIAL RELEASE	180518	SWW
-	-	-	-

Minnesota Aluminum Stair Railing 36"
Tall x 72" Wide

Vinyl Fence Wholesaler
www.vinylfenceanddeck.com
507-206-4154

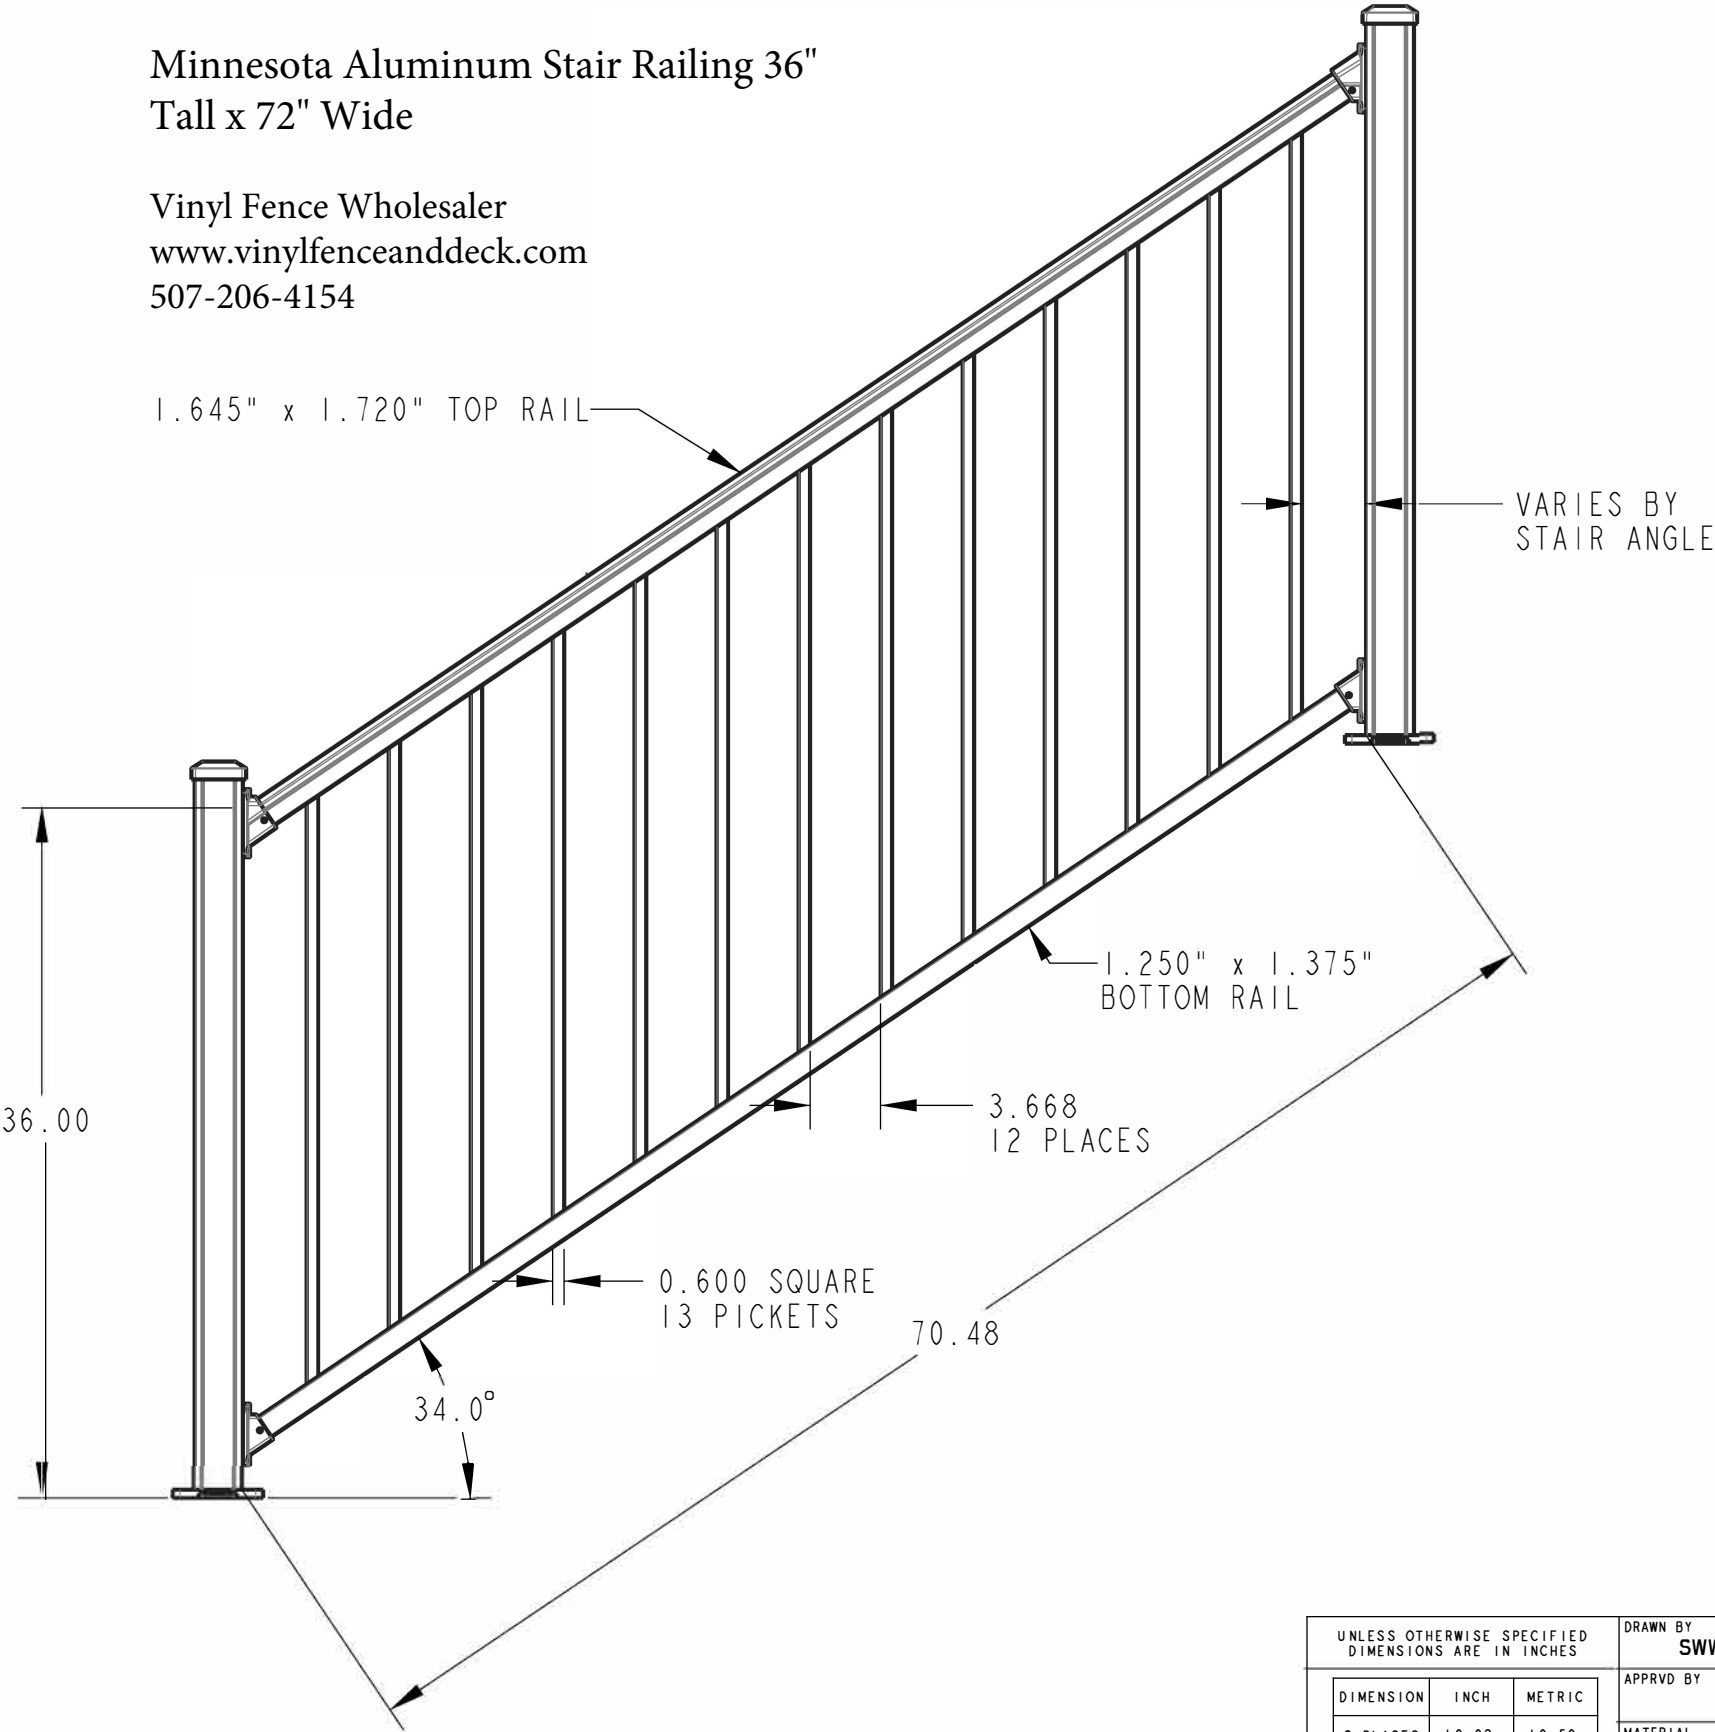

UNLESS OTHERWISE SPECIFIED DIMENSIONS ARE IN INCHES			DRAWN BY SWW	DRAWN DATE 180518	PART NAME CXR-B36-A6S			Vinyl Fence Wholesaler 507-206-4154	
APPRVD BY			APPRVD DATE						
DIMENSION	INCH	METRIC	MATERIAL	COLOR	PART NO. -				
2 PLACES	±0.02	±0.50	AS NOTED	AS NOTED					
3 PLACES	±0.010	±0.250	FINISH	TEXTURE	SCALE	SHEET	REV.		
ANGULAR	±0.50°	±0.50°	AS NOTED	AS NOTED	N/A	1 OF 1	0		