



Minnesota Aluminum Stair Railing  
36" Tall x 96" Wide

Vinyl Fence Wholesaler  
www.vinylfenceanddeck.com  
507-206-4154

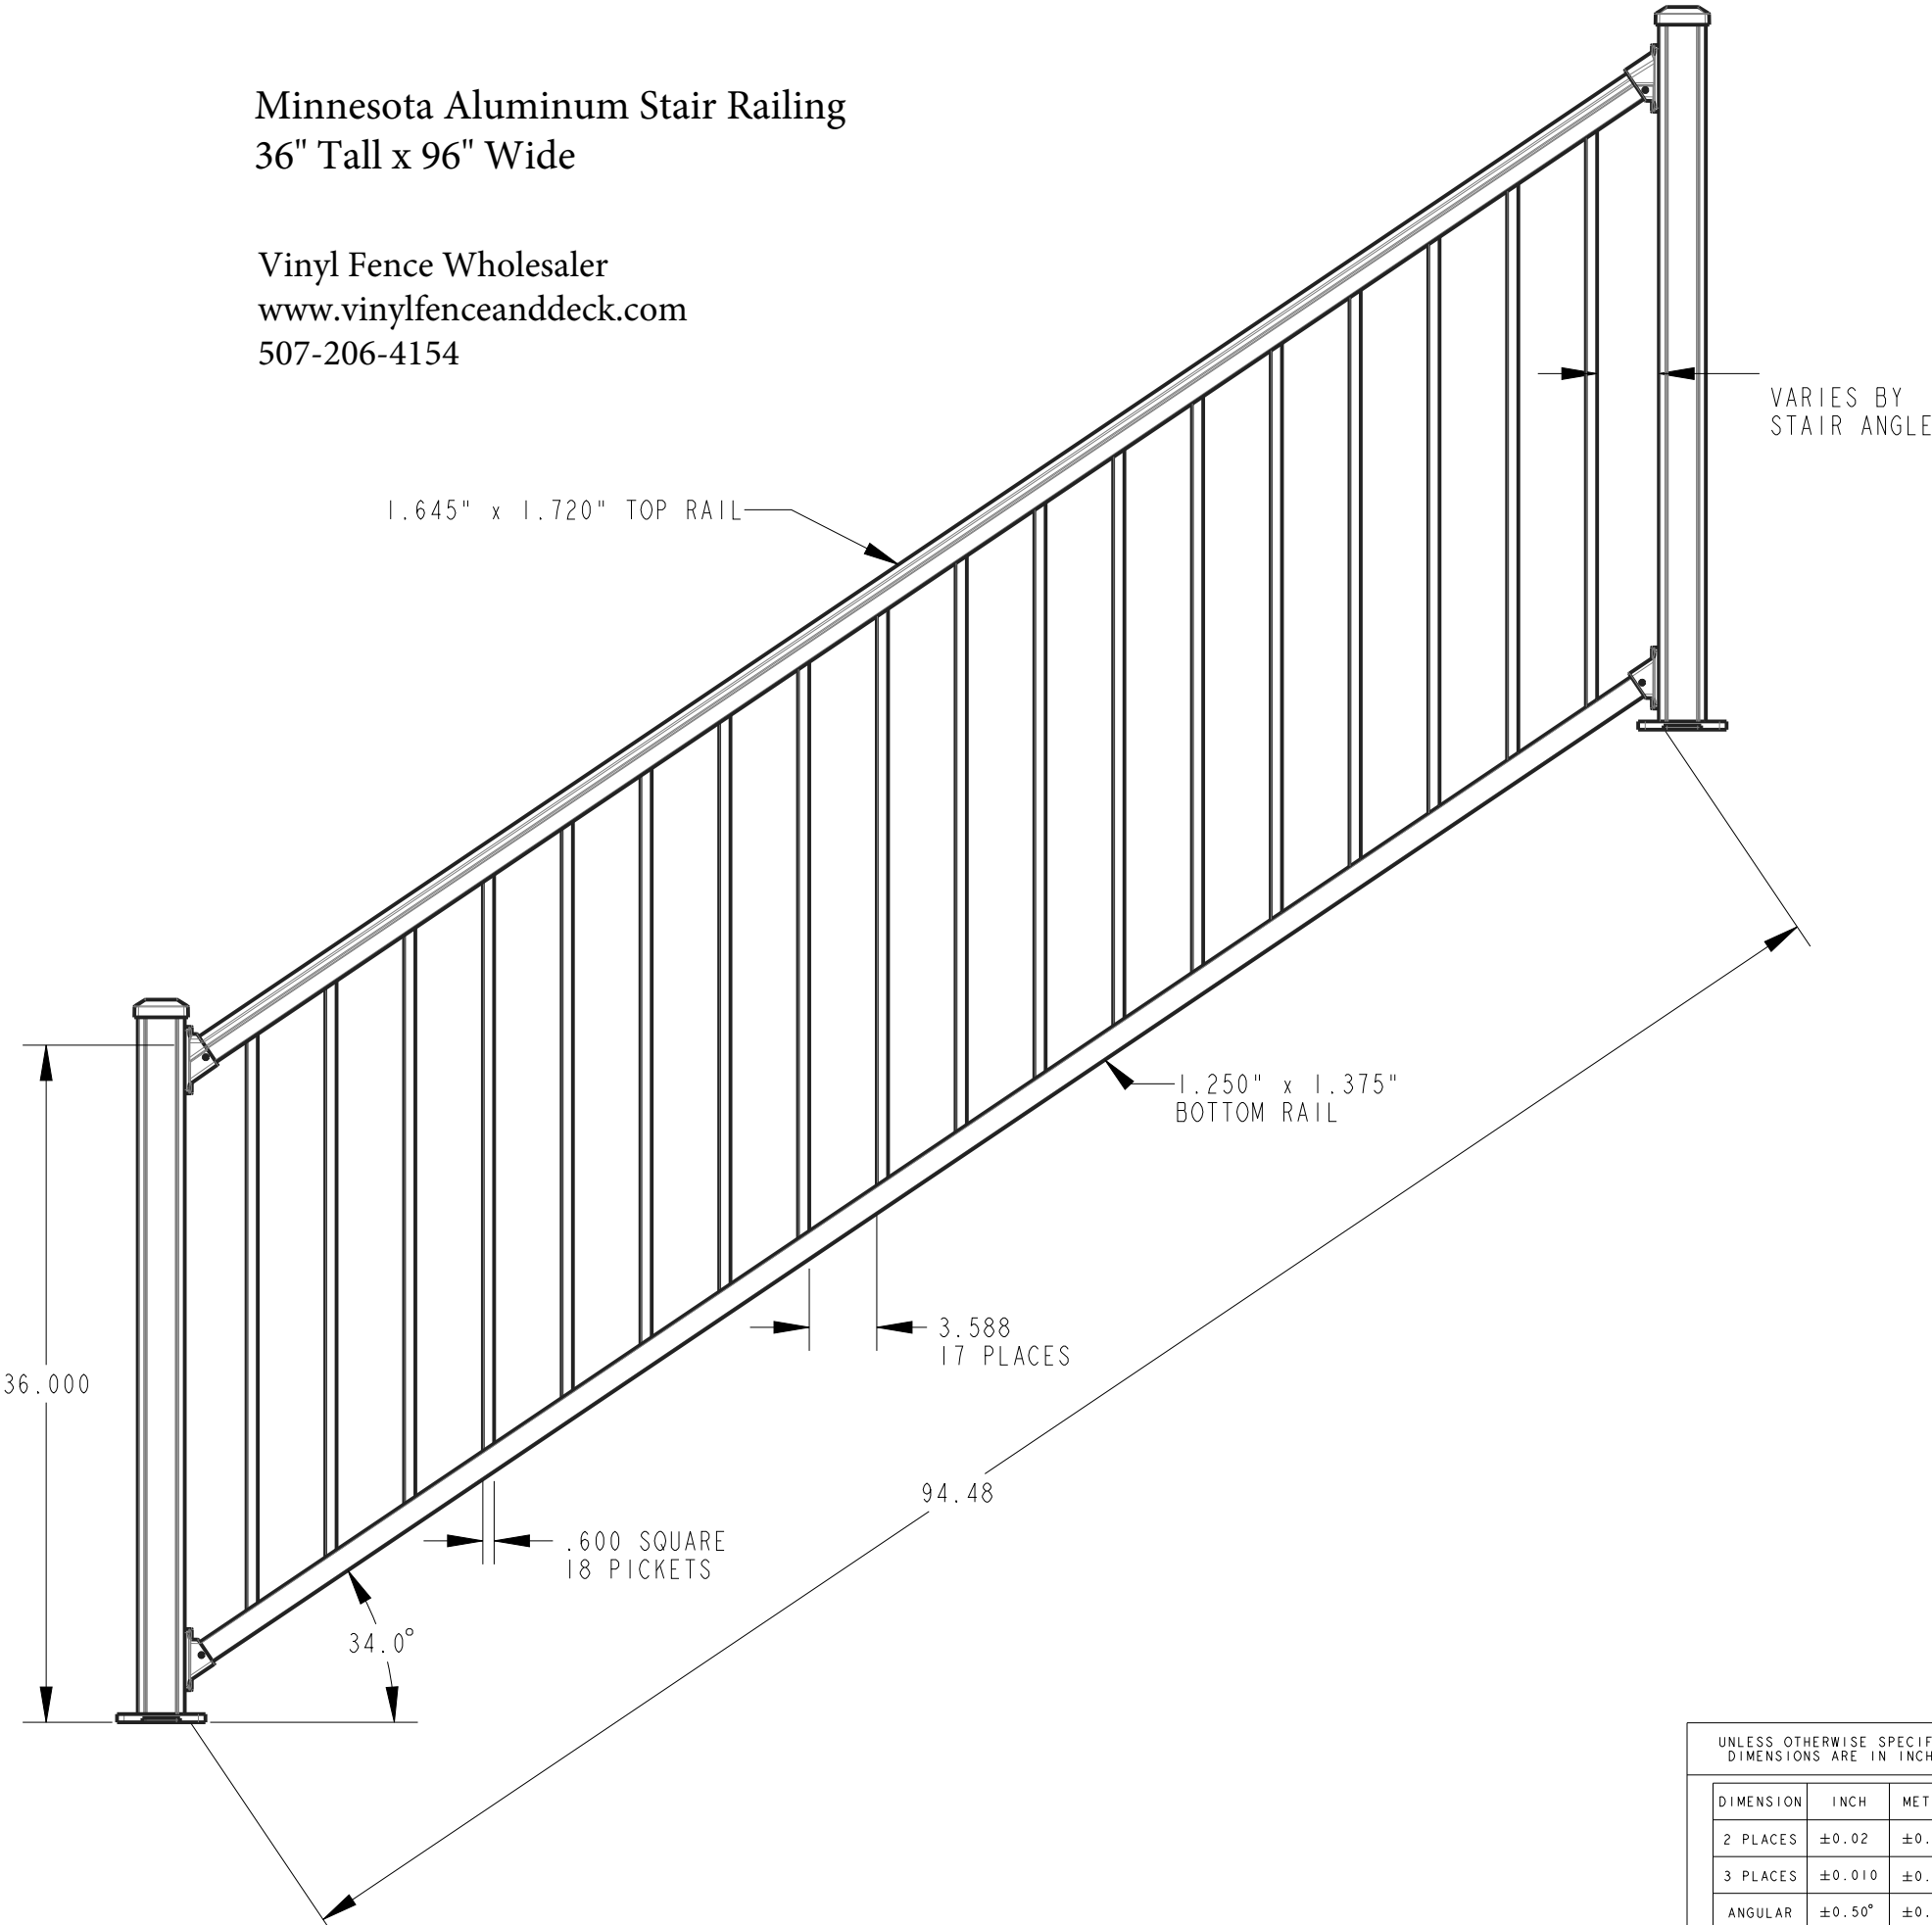

| REV. | DESCRIPTION     | DATE   | BY  |
|------|-----------------|--------|-----|
| 0    | INITIAL RELEASE | 180524 | SWW |
| -    | -               | -      | -   |

|  |        |        |                      |                      |                              |                 |  |   |  |
|--|--------|--------|----------------------|----------------------|------------------------------|-----------------|--|---|--|
| UNLESS OTHERWISE SPECIFIED<br>DIMENSIONS ARE IN INCHES |        |        | DRAWN BY<br>-        | DRAWN DATE<br>180524 | PART NAME<br><br>CXR-B36-A8S |                 |  | Vinyl Fence Wholesaler<br><br>507-206-4154  |  |
| APPRVD BY  |        |        | APPRVD DATE          |                      |                              |                 |  |   |  |
| DIMENSION  | INCH   | METRIC | MATERIAL<br>AS NOTED | COLOR<br>AS NOTED    | PART NO.<br>-                |                 |  | <br>VINYL FENCE WHOLESALER<br>www.vinylfencesanddeck.com |  |
| 2 PLACES   | ±0.02  | ±0.50  | FINISH<br>AS NOTED   |                      |                              | SCALE<br>N/A    |  |   |  |
| 3 PLACES   | ±0.010 | ±0.250 | TEXTURE<br>AS NOTED  |                      |                              | SHEET<br>1 OF 1 |  |   |  |
| ANGULAR  | ±0.50° | ±0.50° |                      |                      |                              | REV.<br>0       |  |   |  |