


Minnesota Aluminum Straight Railing
42" Tall x 72" Wide

Vinyl Fence Wholesaler
www.vinylfenceanddeck.com
507-206-4154

REV.	DESCRIPTION	DATE	BY
0	INITIAL RELEASE	171113	SWW
1	UPDATED PART NUMBER	180518	SWW

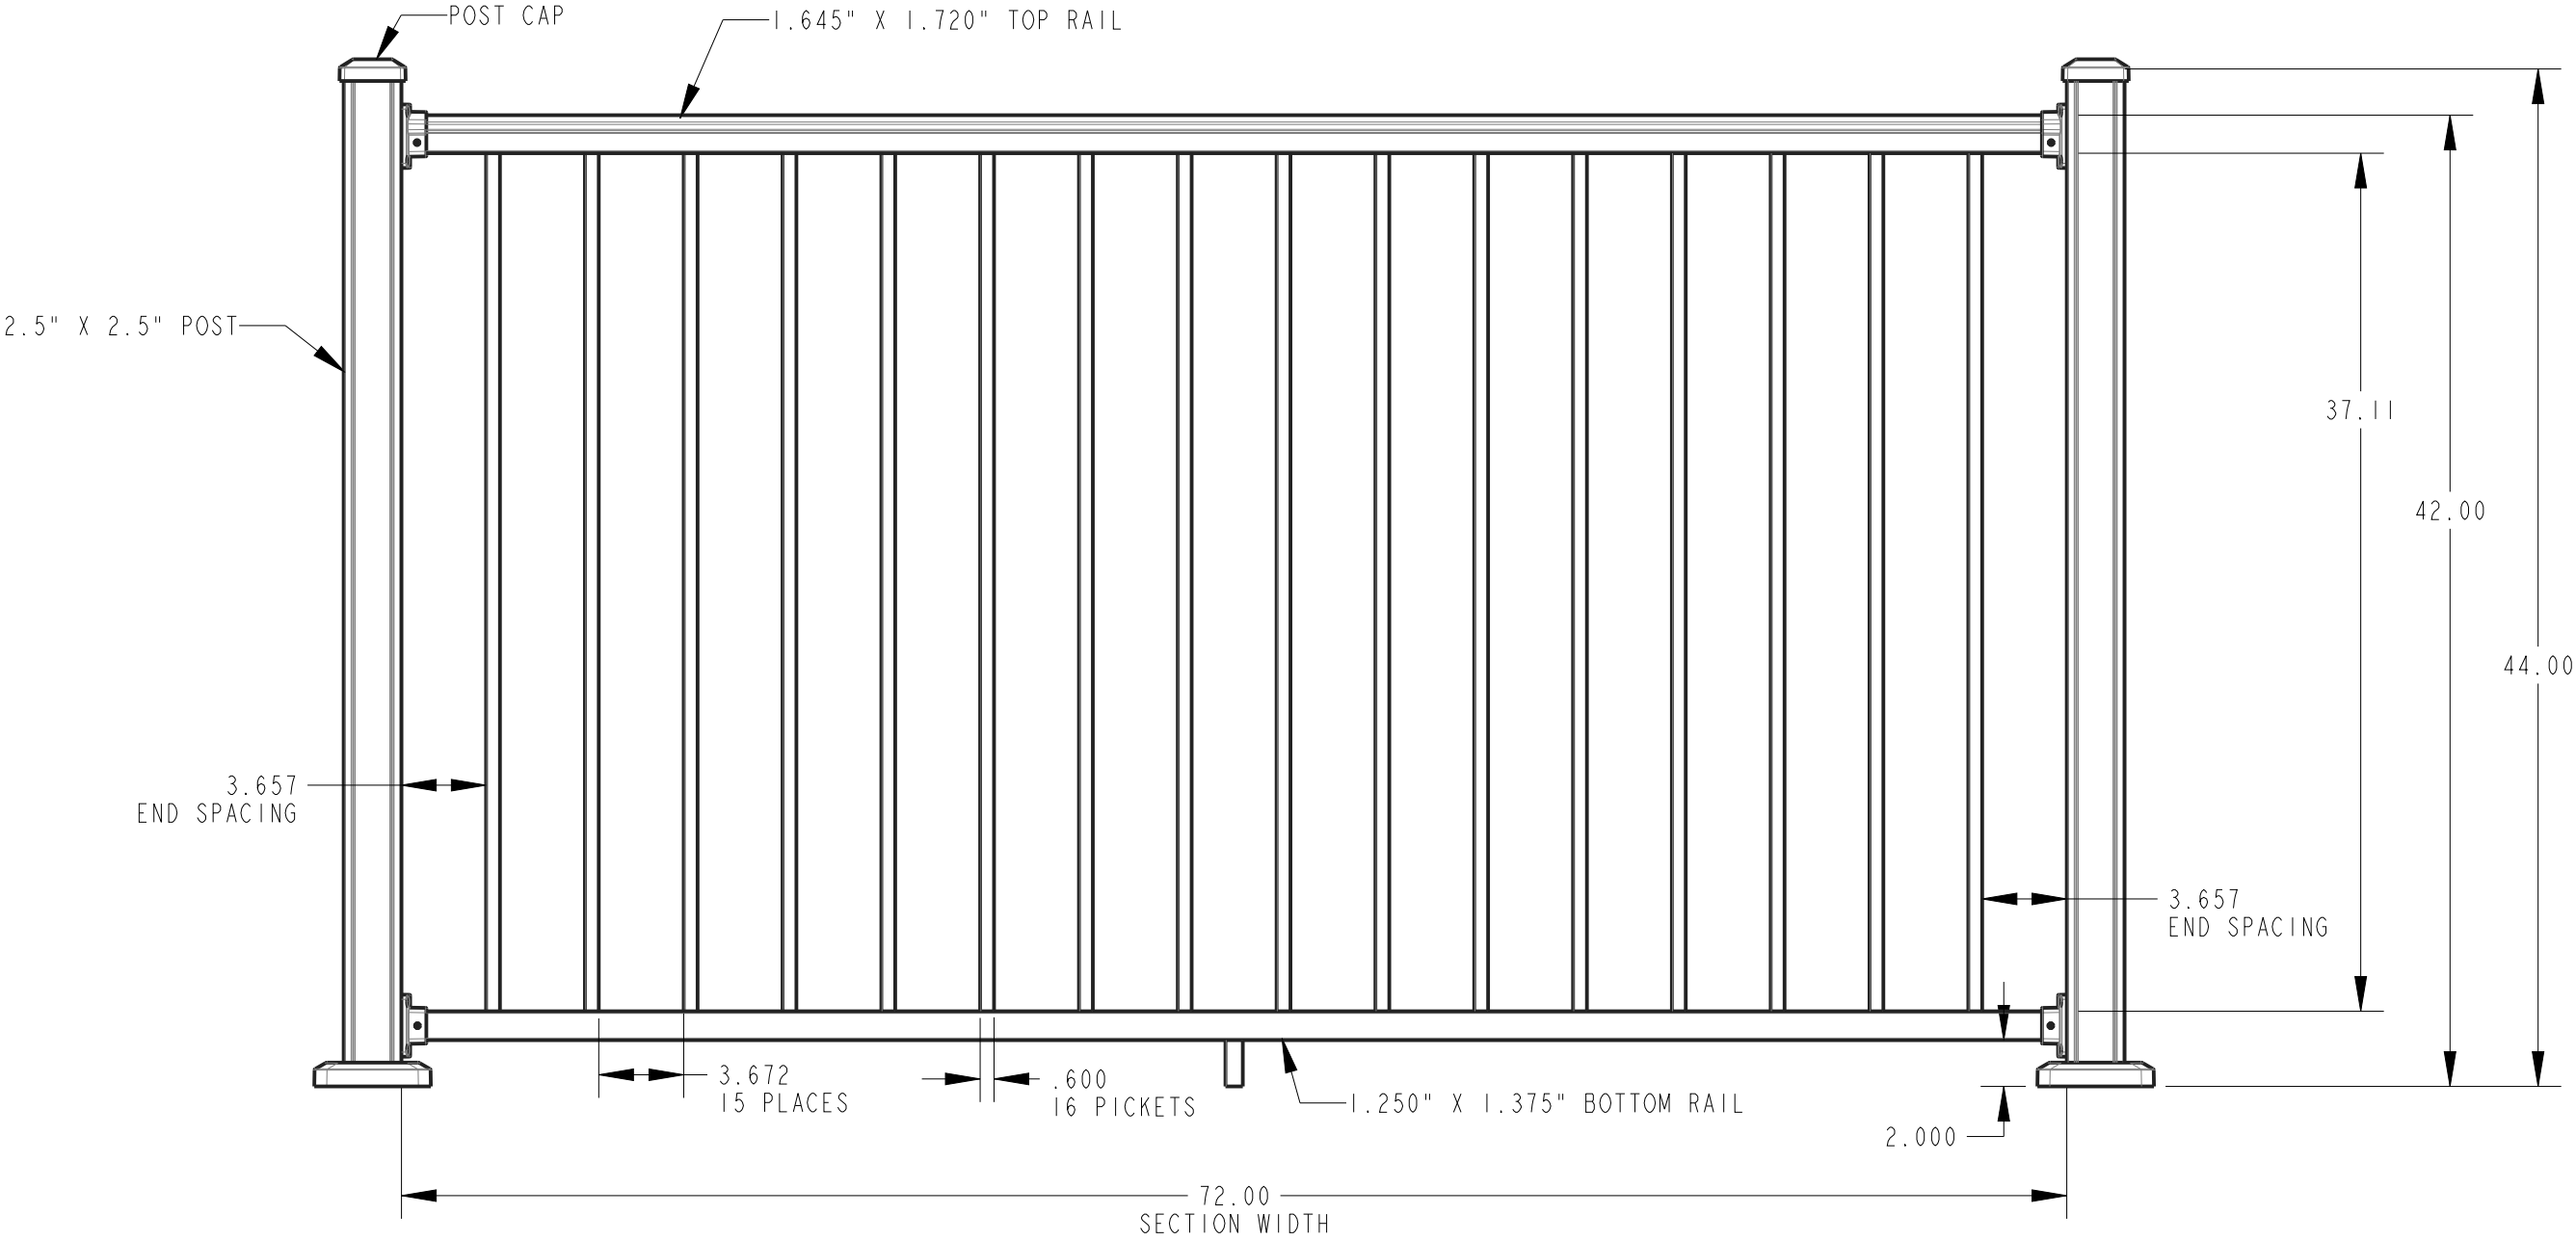

SCALE 0.125

UNLESS OTHERWISE SPECIFIED DIMENSIONS ARE IN INCHES			DRAWN BY SWW	DRAWN DATE 171113	PART NAME STRAIGHT SECTION 42" H X 6' W	Vinyl Fence Wholesaler 507-206-4154	
			APPRVD BY	APPRVD DATE			
			MATERIAL AS NOTED	COLOR AS NOTED	PART NO. CXR-B42-A6		
			FINISH AS NOTED	TEXTURE AS NOTED	SCALE N/A	SHEET 1 OF 1	REV.

