



Minnesota Aluminum Straight Railing
42" Tall x 96" Wide

Vinyl Fence Wholesaler
www.vinylfenceanddeck.com
507-206-4154

| REV. | DESCRIPTION | DATE | BY |
|------|---------------------|--------|-----|
| 0 | INITIAL RELEASE | 171113 | SWW |
| 1 | UPDATED PART NUMBER | 180518 | SWW |

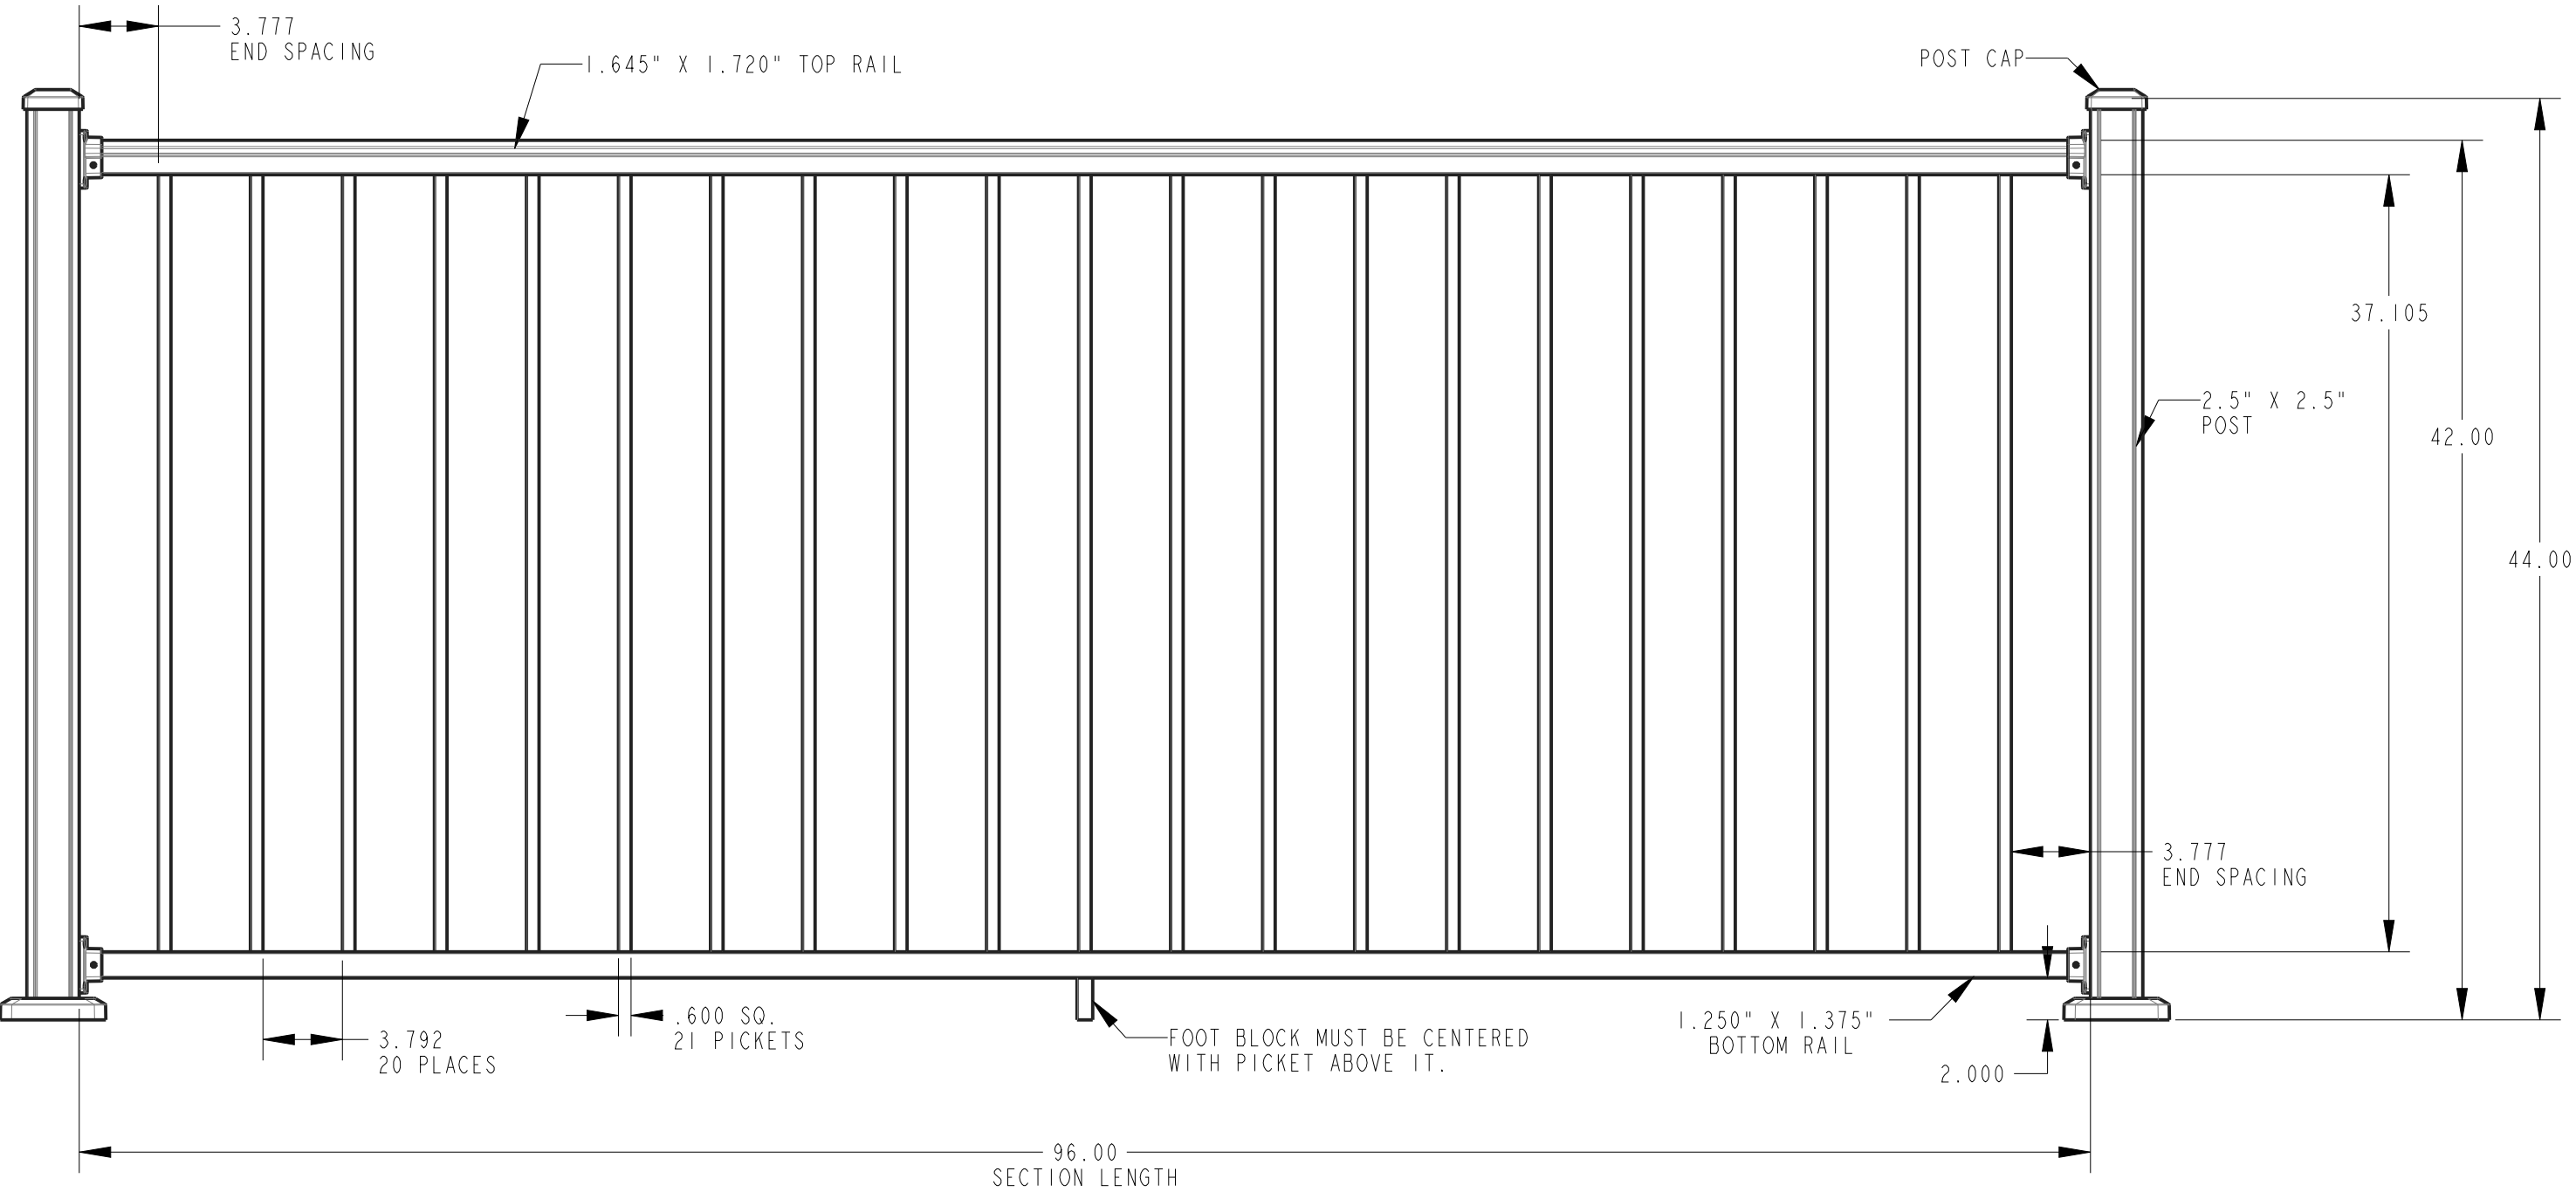

SCALE 0.125

| | | | | | | | | |
|--|--|--|-----------------------------|-----------------------------|---|------------------------|--|---|
| UNLESS OTHERWISE SPECIFIED DIMENSIONS ARE IN INCHES | | | DRAWN BY SWW | DRAWN DATE 171113 | PART NAME STRAIGHT SECTION 42" H X 8' W | | Vinyl Fence Wholesaler 507-206-4154 | |
| | | | APPRVD BY | APPRVD DATE | | | | |
| | | | MATERIAL AS NOTED | COLOR AS NOTED | PART NO. CXR-B42-A8 | | | |
| | | | FINISH AS NOTED | TEXTURE AS NOTED | SCALE N/A | SHEET 1 OF 1 | REV. |  |
| | | | | | | | | |