

A

B

C

D


E


F

REV.	DESCRIPTION	DATE	BY
0	INITIAL RELEASE	180518	SWW
-	-	-	-

Minnesota Aluminum Stair Railing 42" Tall x 72" Wide

Vinyl Fence Wholesaler
www.vinylfenceanddeck.com
507-206-4154

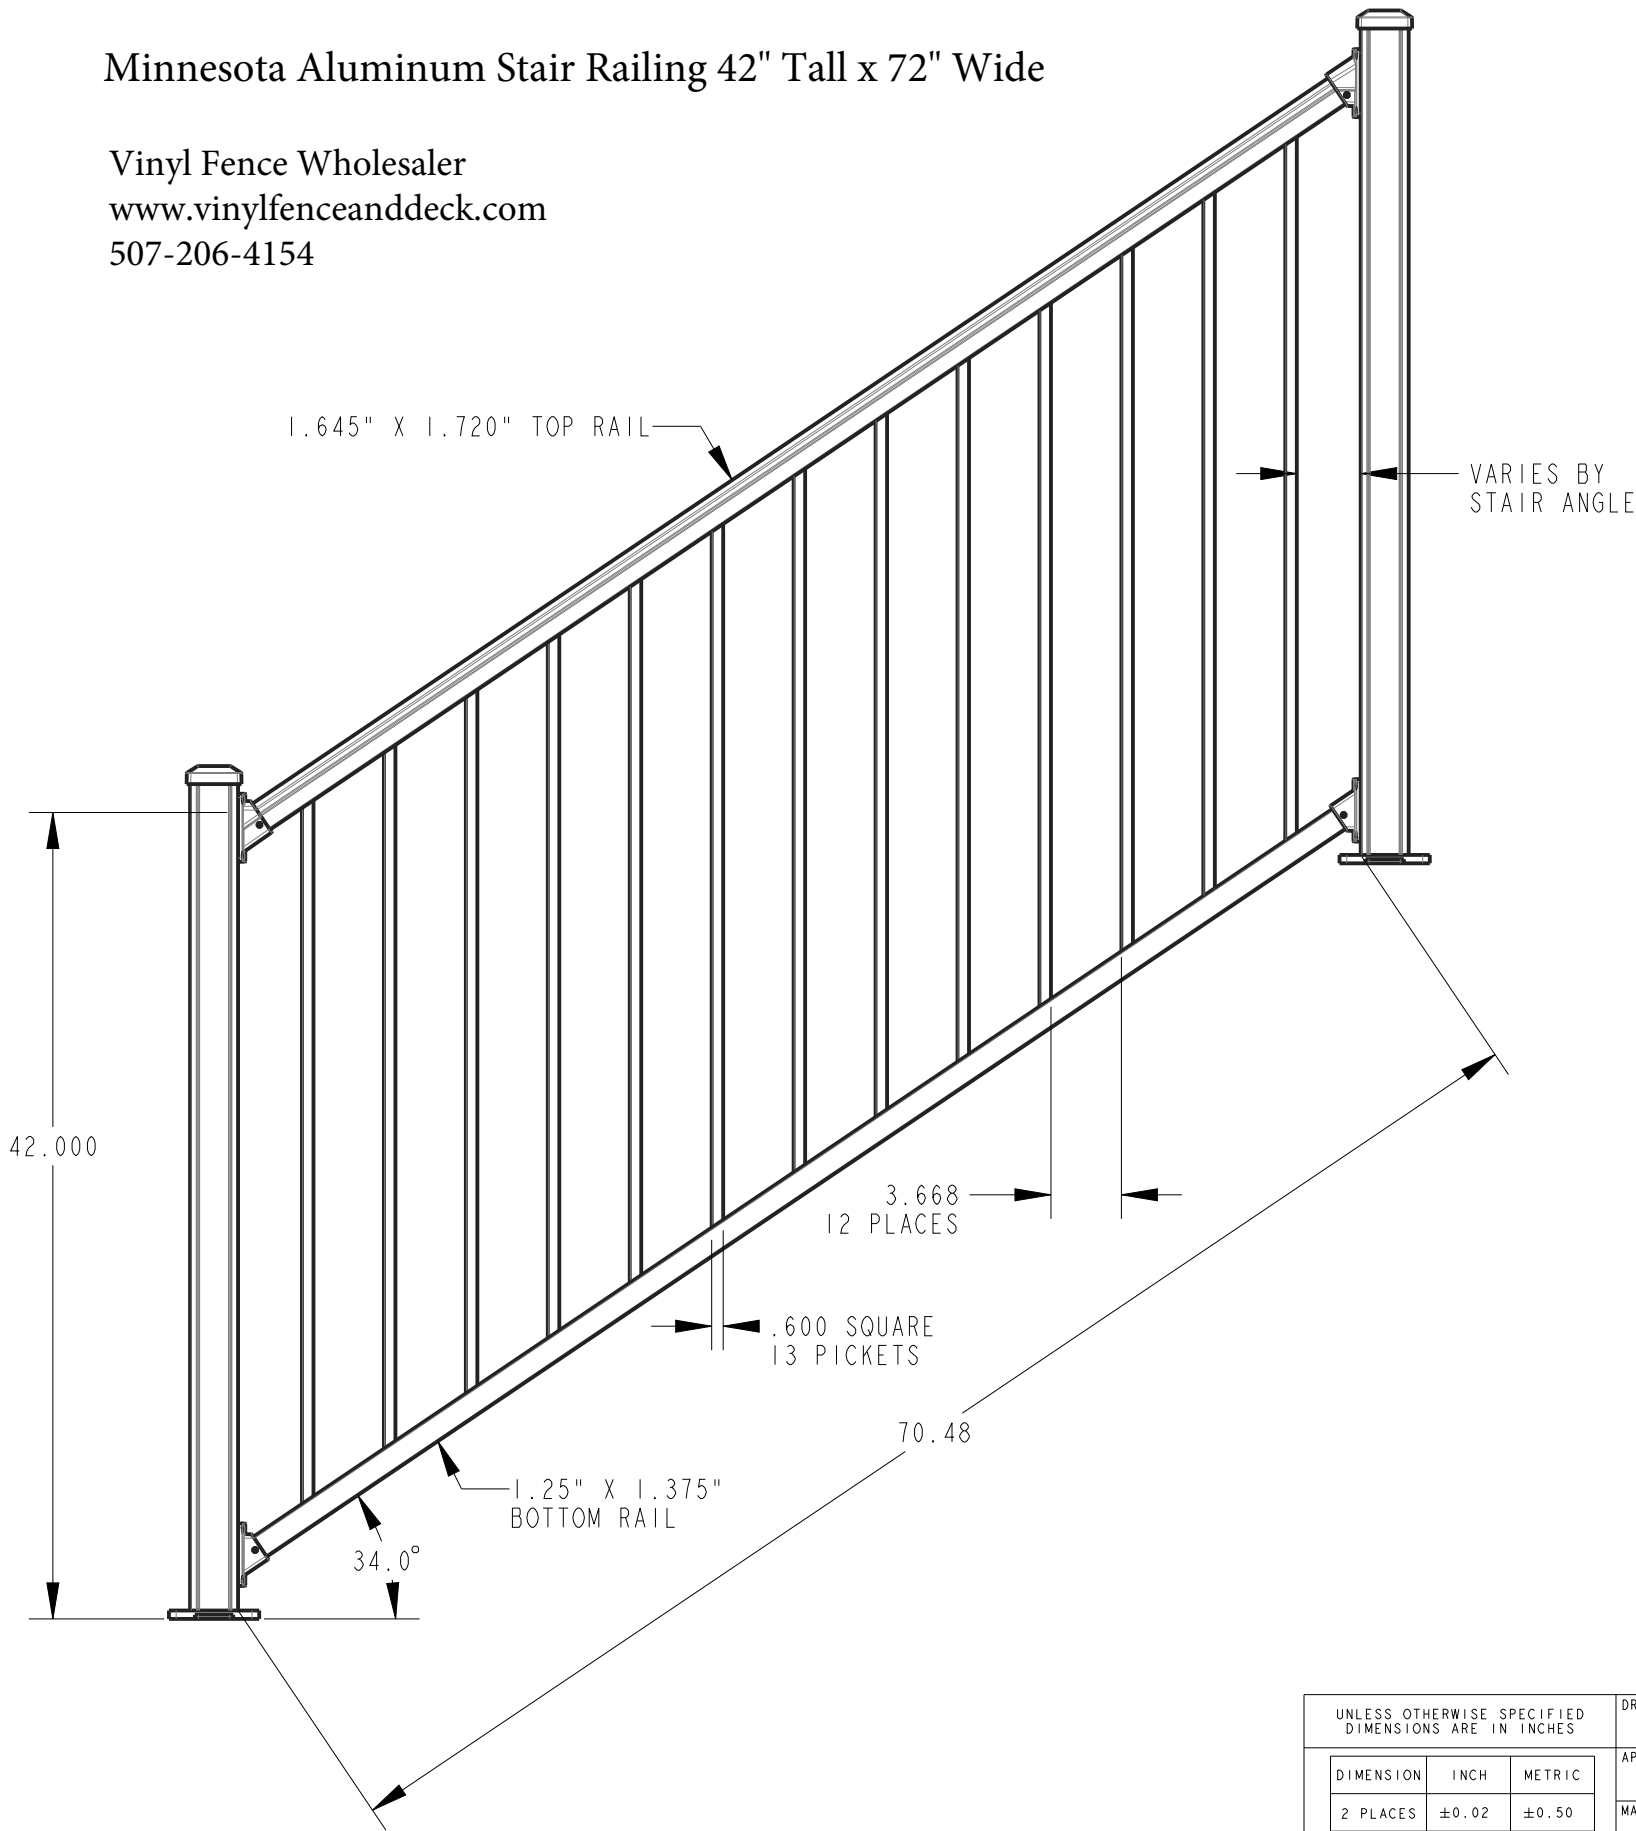

UNLESS OTHERWISE SPECIFIED DIMENSIONS ARE IN INCHES			DRAWN BY SWW	DRAWN DATE 180518	PART NAME CXR-B42-A6S			Vinyl Fence Wholesaler	
			APPRVD BY	APPRVD DATE				507-206-4154	
DIMENSION	INCH	METRIC			PART NO. -				
2 PLACES	±0.02	±0.50	MATERIAL AS NOTED						
3 PLACES	±0.010	±0.250	COLOR AS NOTED						
ANGULAR	±0.50°	±0.50°	PART NO.						
			FINISH AS NOTED	TEXTURE AS NOTED	SCALE .100	SHEET 1 OF 1	REV. 0		

A

B

C

D

E

F