



Minnesota Aluminum Stair Railing
42" Tall x 96" Wide

Vinyl Fence Wholesaler
www.vinylfenceanddeck.com
507-206-4154

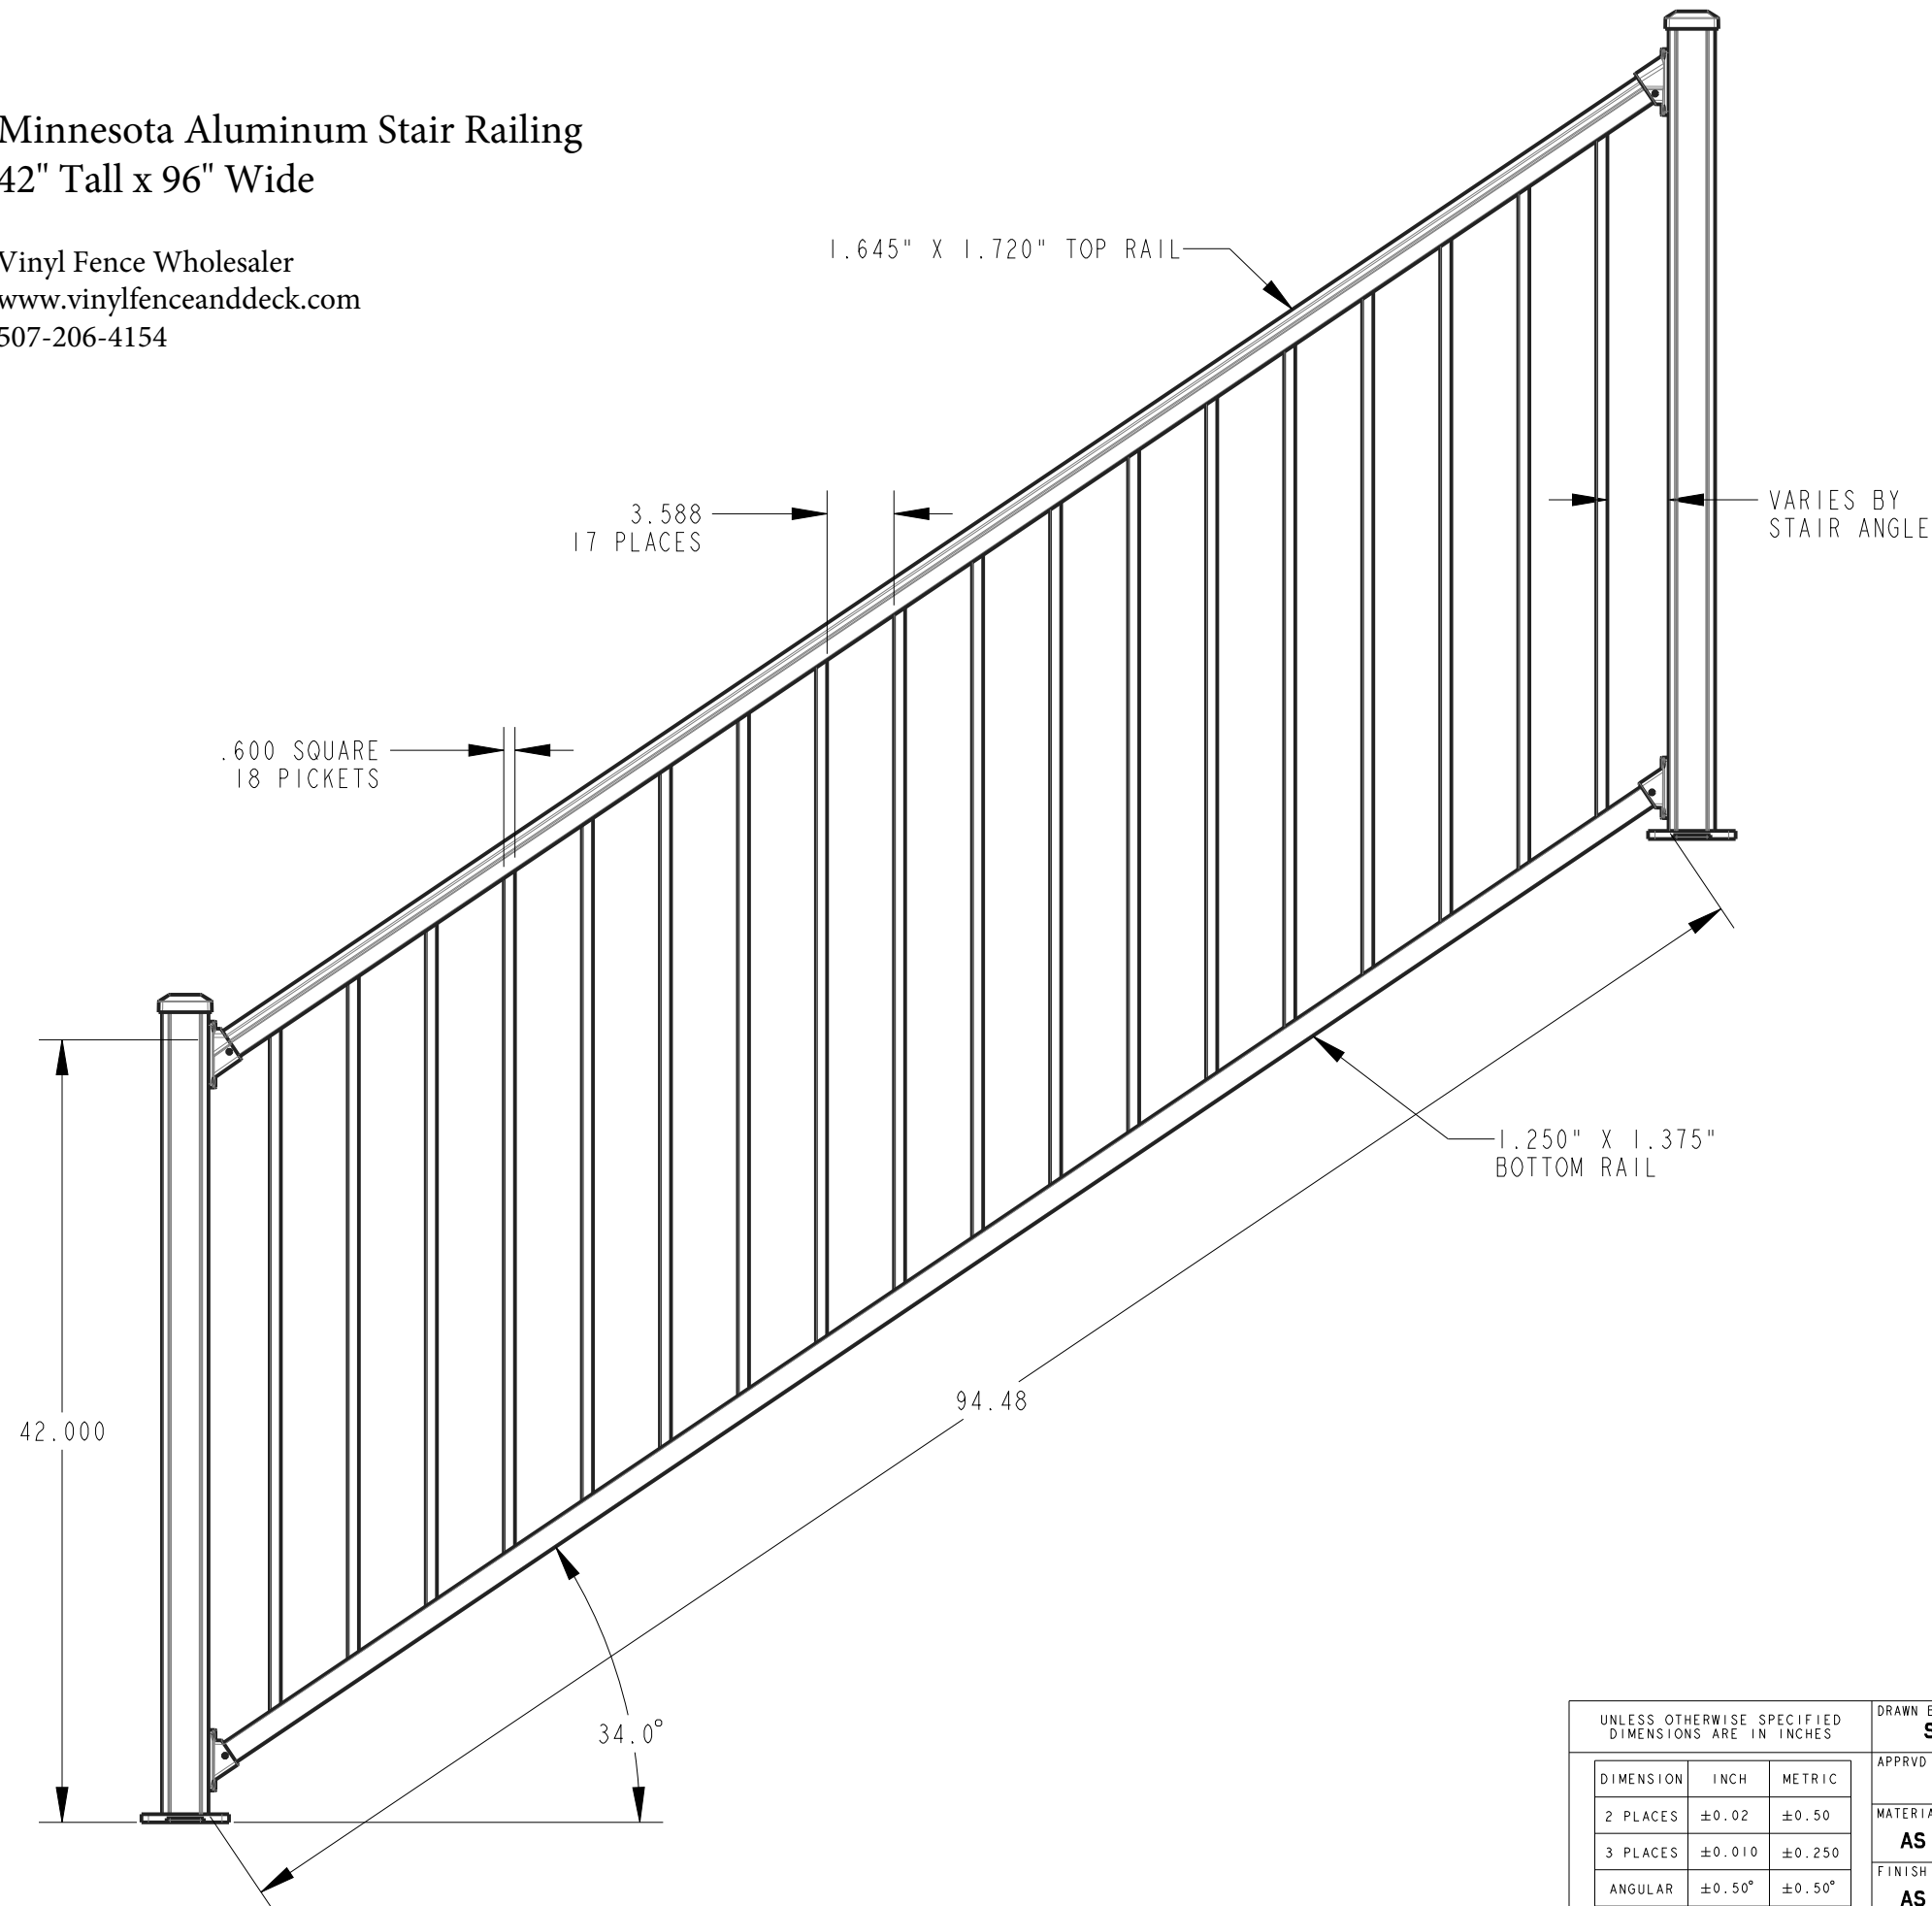

REV.	DESCRIPTION	DATE	BY
0	INITIAL RELEASE	180524	SWW
-	-	-	-

UNLESS OTHERWISE SPECIFIED DIMENSIONS ARE IN INCHES			DRAWN BY SWW	DRAWN DATE 180524	PART NAME CXR-B42-A8S			Vinyl Fence Wholesaler 507-206-4154												
<table><tr><td>DIMENSION</td><td>INCH</td><td>METRIC</td></tr><tr><td>2 PLACES</td><td>±0.02</td><td>±0.50</td></tr><tr><td>3 PLACES</td><td>±0.010</td><td>±0.250</td></tr><tr><td>ANGULAR</td><td>±0.50°</td><td>±0.50°</td></tr></table>			DIMENSION	INCH	METRIC	2 PLACES	±0.02	±0.50	3 PLACES	±0.010	±0.250	ANGULAR	±0.50°	±0.50°	APPRVD BY	APPRVD DATE	PART NO. -			
			DIMENSION	INCH	METRIC															
			2 PLACES	±0.02	±0.50															
			3 PLACES	±0.010	±0.250															
ANGULAR	±0.50°	±0.50°																		
MATERIAL AS NOTED	COLOR AS NOTED																			
FINISH AS NOTED	TEXTURE AS NOTED	SCALE N/A	SHEET 1 OF 1	REV. 0																