



Purchase Factory Direct 24/7 - Heavy Duty Vinyl Fence & Railing  
Your Trusted Manufacturer & Supplier Since 1995!

Phone: (507) 206-4154 - Website: [www.vinylfenceanddeck.com](http://www.vinylfenceanddeck.com)



VINYL FENCE WHOLESALER


## Boston Stair Railing - Technical Specifications

International Code Approved For Commercial Building IBC, and Residential IRC

Available Heights: 36" or 42" Tall

Available Widths: 6' or 8' Wide Sections - To Modify Length, Simply Cut To Fit

Available Colors: White, Tan, or Clay

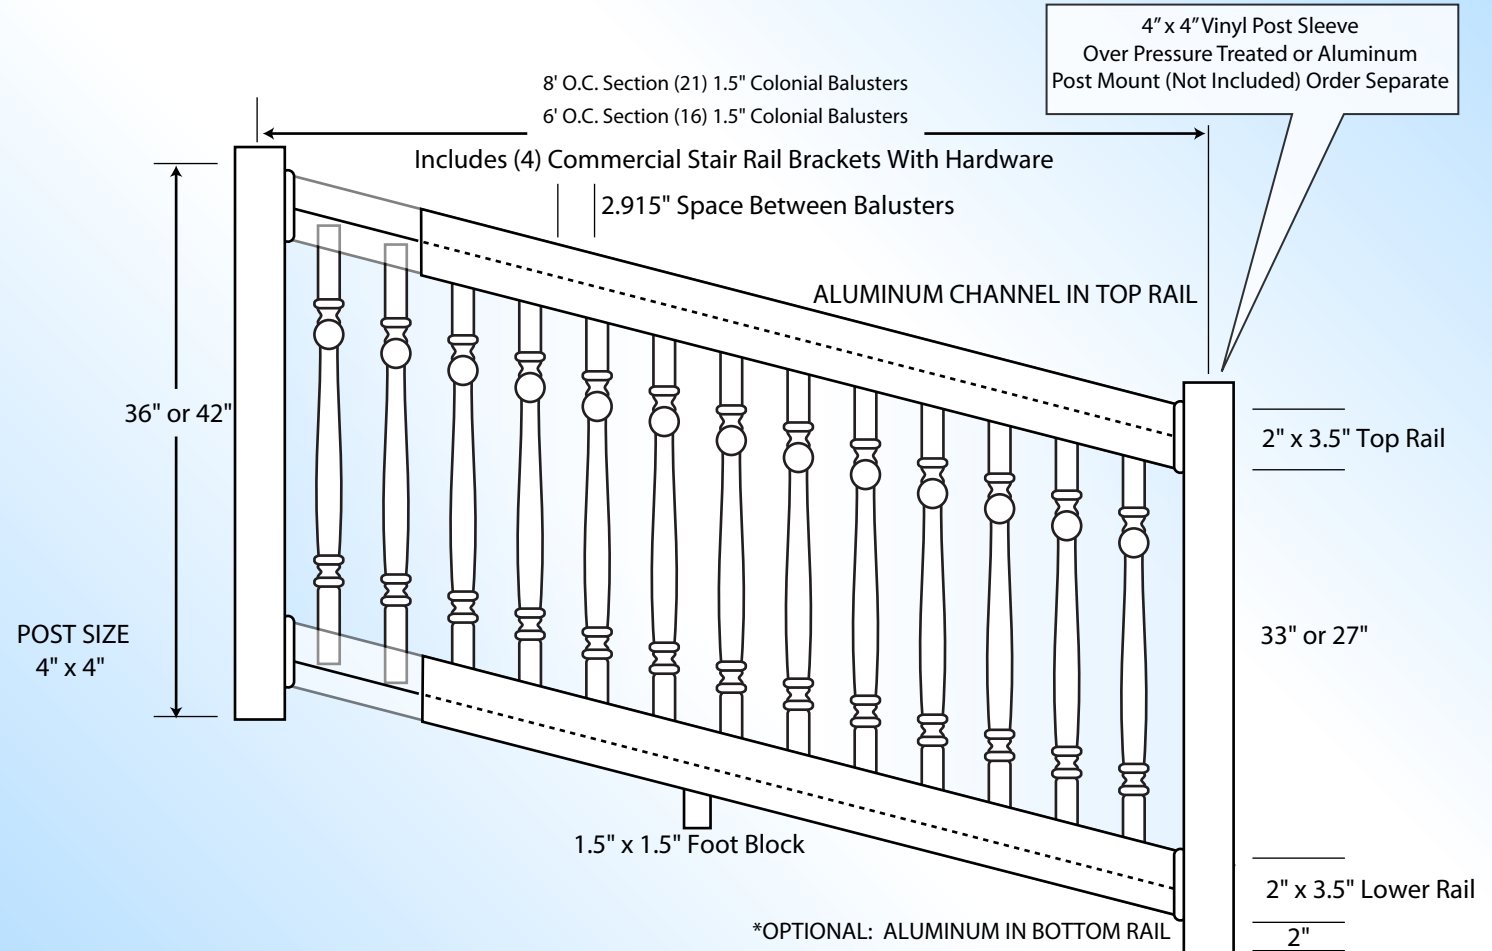

ALL RAILING SECTIONS INCLUDE FOOT BLOCK ON BOTTOM RAIL TO MEET IBC / IRC INTERNATIONAL BUILDING CODE AND RESIDENTIAL CODE

NOTE: \*OPTIONAL ALUMINUM CHANNEL CAN BE ADDED INTO BOTTOM RAIL - CONTACT US FOR PRICING