

Purchase Factory Direct 24/7 - Heavy Duty Vinyl Fence & Railing
Your Trusted Manufacturer & Supplier Since 1995!

Phone: (507) 206-4154 - Website: www.vinylfenceanddeck.com



VINYL FENCE WHOLESALER


Cardinal Railing - Technical Specifications

International Code Approved For Commercial Building IBC, and Residential IRC

Available Heights: 36" or 42" Tall

Available Widths: 4', 6', 8' or 10' Wide Sections - To Modify Length, Simply Cut To Fit

Available Colors: White, Tan, or Clay

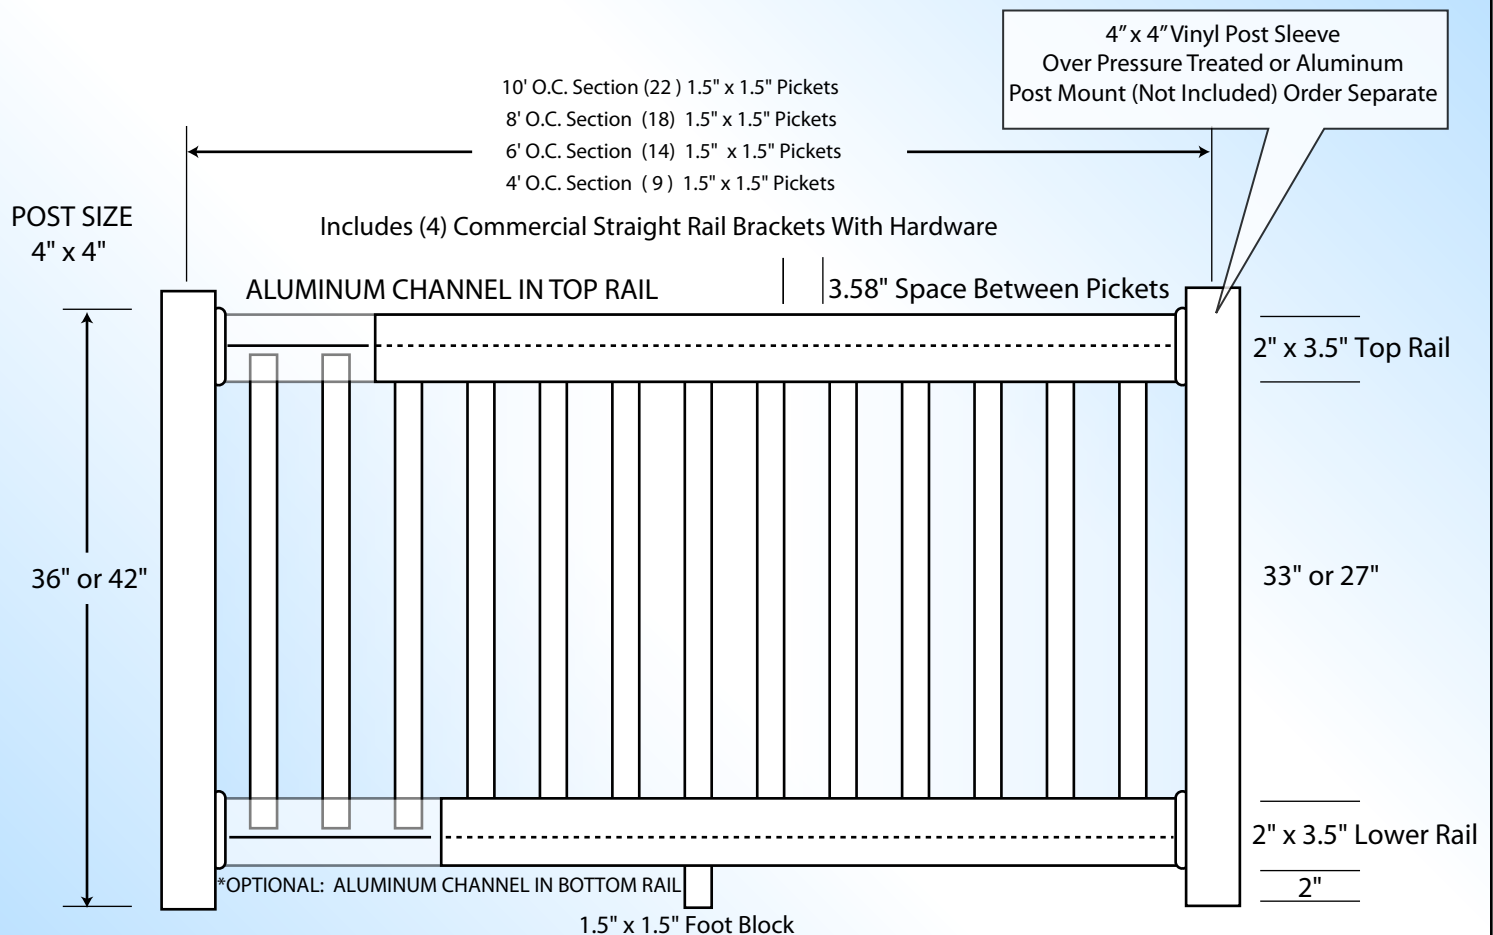

ALL RAILING SECTIONS INCLUDE FOOT BLOCK ON BOTTOM RAIL TO MEET IBC / IRC INTERNATIONAL BUILDING CODE AND RESIDENTIAL CODE

NOTE: 10' WIDE SECTIONS INCLUDE TWO FOOT BLOCKS EVENLY SPACED

NOTE: *OPTIONAL ALUMINUM CHANNEL CAN BE ADDED INTO BOTTOM RAIL - CONTACT US FOR PRICING