



Purchase Factory Direct 24/7 - Heavy Duty Vinyl Fence & Railing
Your Trusted Manufacturer & Supplier Since 1995!

Phone: (507) 206-4154 - Website: www.vinylfenceanddeck.com



VINYL FENCE WHOLESALER

Salem Stair Railing -Technical Specifications


International Code Approved For Commercial Building IBC, and Residential IRC

Available Heights: 36" or 42" Tall

Available Widths: 6' or 8' Wide Sections - To Modify Length, Simply Cut To Fit

Available Colors: White, Tan, or Clay

36" or 42" Tall x 6' or 8' Wide Sections

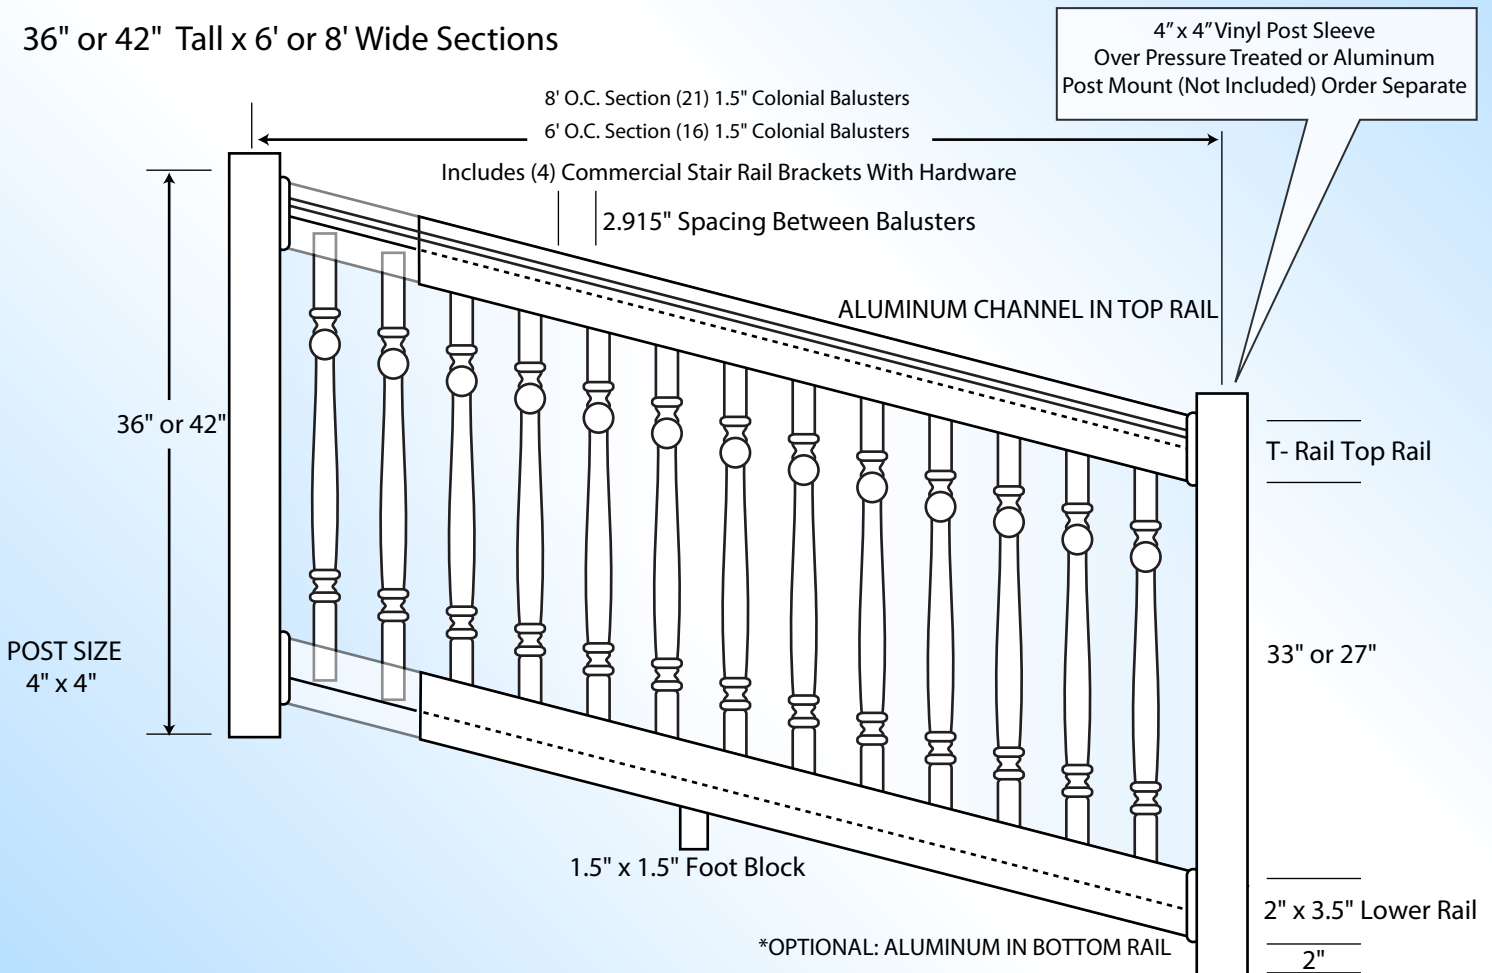

ALL RAILING SECTIONS INCLUDE FOOT BLOCK ON BOTTOM RAIL TO MEET IBC / IRC INTERNATIONAL BUILDING CODE AND RESIDENTIAL CODE

NOTE: *OPTIONAL ALUMINUM CHANNEL CAN BE ADDED INTO BOTTOM RAIL - CONTACT US FOR PRICING