

Purchase Factory Direct 24/7 - Heavy Duty Vinyl Fence & Decking
Your Trusted Manufacturer & Supplier Since 1995!

Phone: (507) 206-4154 - Website: www.vinylfenceanddeck.com



VINYL FENCE WHOLESALER

Beaumont Stair Railing-Technical Specifications


International Code Approved For Commercial Building IBC, and Residential IRC

Available Heights: 36" or 42" Tall

Available Widths: 6' or 8' Wide Sections - To Modify Length, Simply Cut To Fit

Available Colors: White, Tan, or Clay

Aluminum Round Spindles only available in Black Color

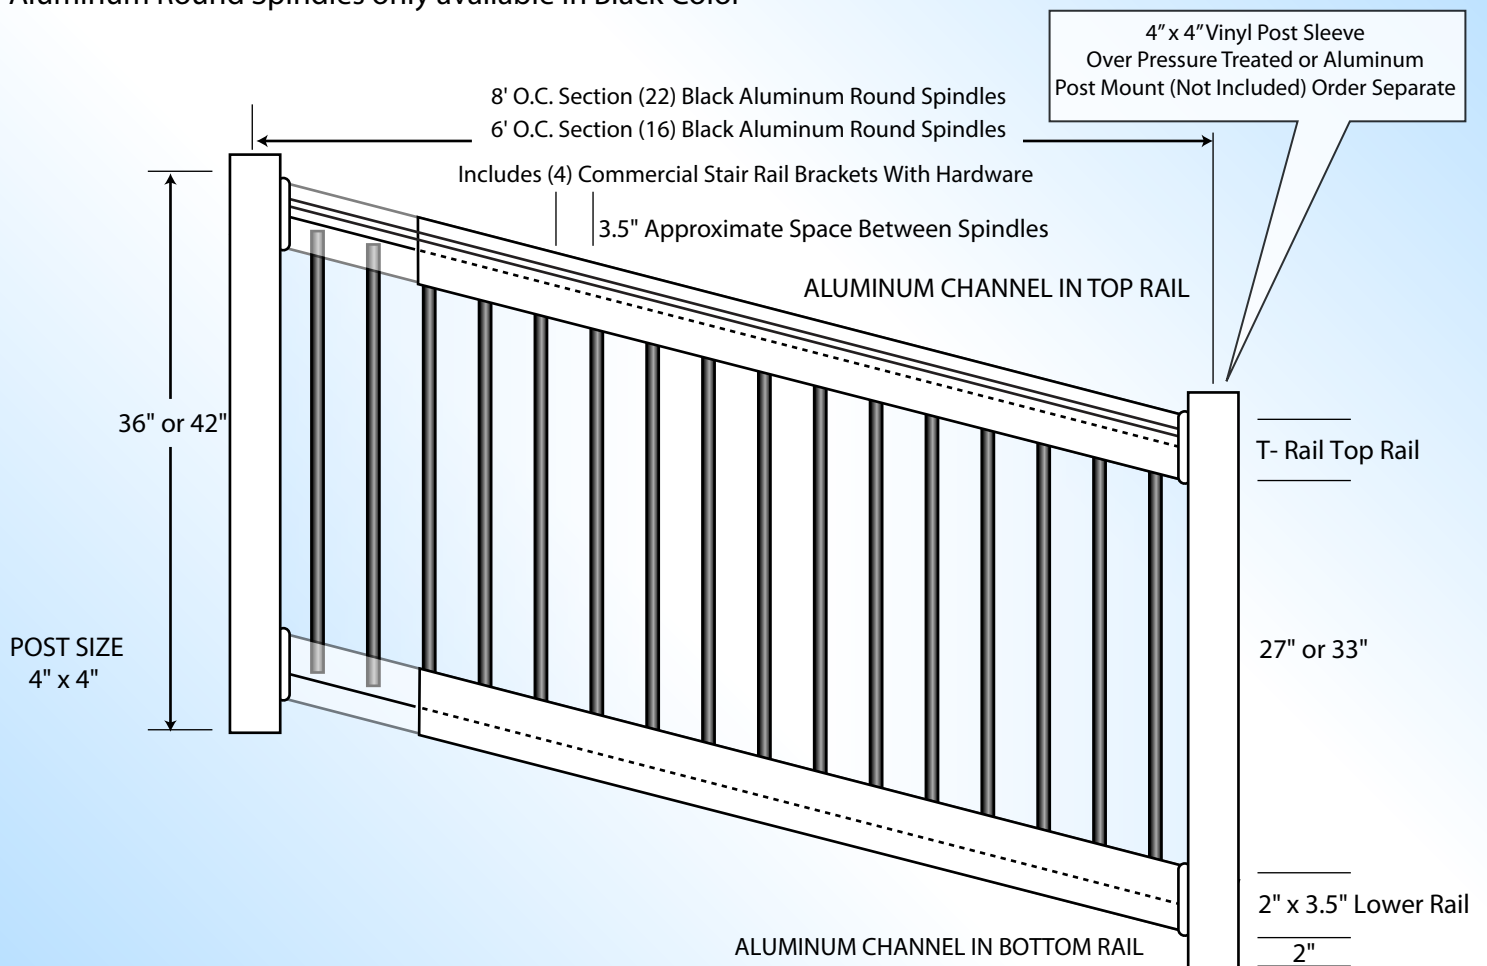

ALUMINUM CHANNEL IN BOTH TOP AND BOTTOM HORIZONTAL RAILS FOR COMMERCIAL STRENGTH.
ALL RAILING SECTIONS MEET IBC / IRC INTERNATIONAL BUILDING CODE AND RESIDENTIAL CODE: